



FIRST FLOOR PLAN

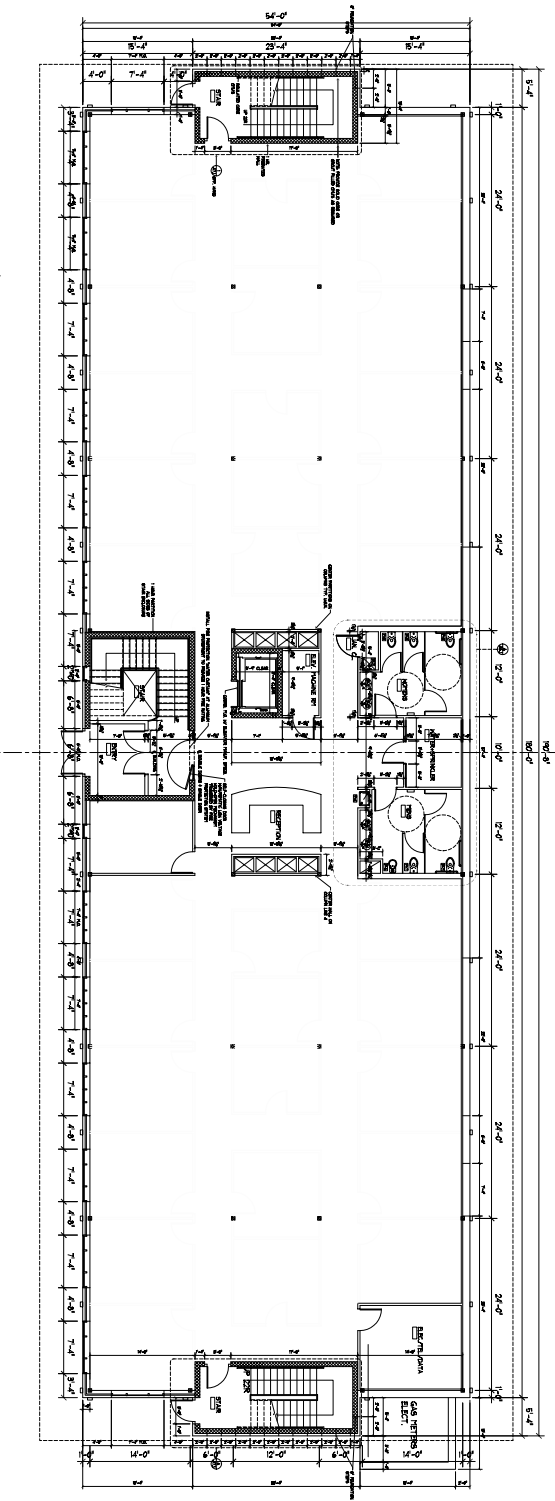

SECOND FLOOR PLAN

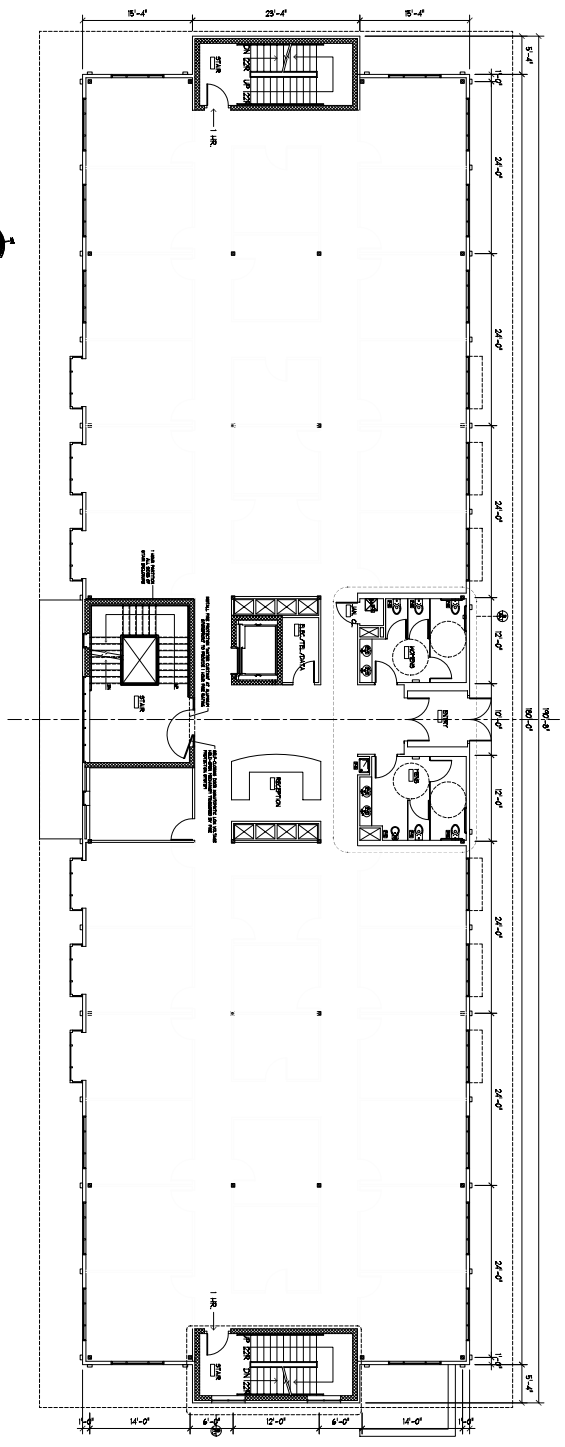

Sheet Number:
A1.1

NO.	DATE	DESCRIPTION

Sheet Title:
FIRST AND SECOND FLOOR PLANS

Project:
**OFFICE BUILDING
INDEPENDANCE OFFICE PARK
E. GREENWICH, RHODE ISLAND**

217 ANGELO STREET
PROVIDENCE, RHODE ISLAND 02903
TEL: 401-846-1111
WWW.GSARCHITECTS.COM

GREGORY J. SNIDER
ARCHITECTS